
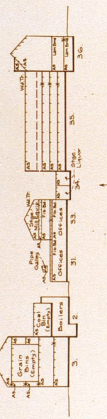
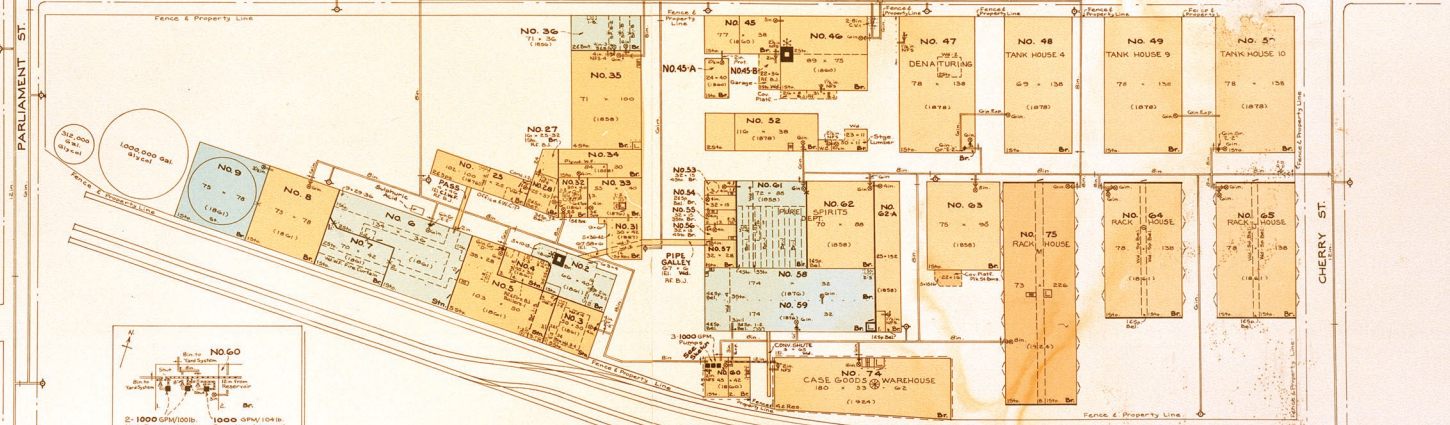



25th Br Industrial & Mercantile Bldgs for Several Hundred Feet

25th Br Industrial & Mercantile Bldgs for Several Hundred Feet

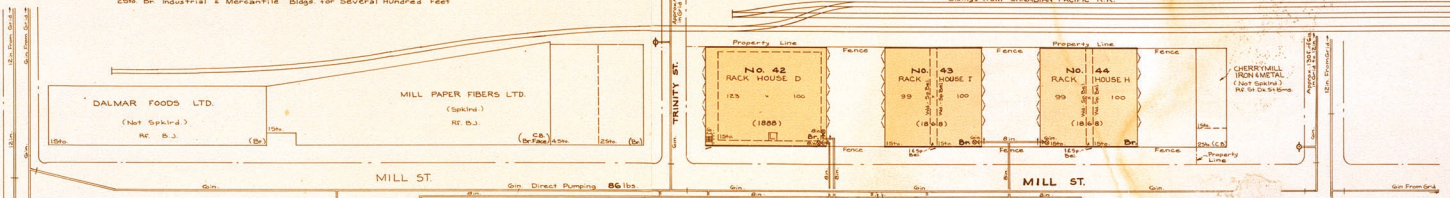

Mult. Stor. Br. Industrial & Mercantile Bldgs for Several Hundred Feet


LAKE ST.

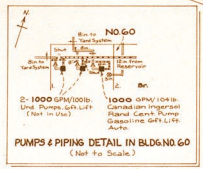

PUMPS & PIPING DETAIL IN BLDG NO. 60 (Not to Scale)

25th Br Industrial Bldgs for Several Hundred Feet

R.R. Sidings for Several Hundred Feet

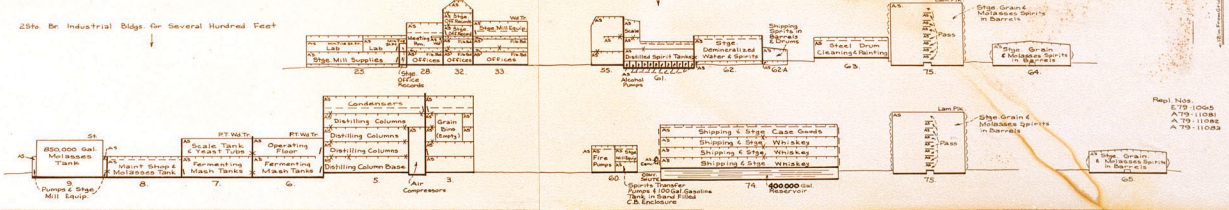

FOR REMAINDER OF PLAN SEE SERIAL NO. 884

HIRAM WALKER-GOODERHAM & WORTS LIMITED
Toronto, Ont.

Surveyed by P. Cheney
Date: 10-23-80
Scale 1/4" = 1'-0"
Factory Mutual Engineering Association
Factory Mutual System
Serial 18
INDEX 271